


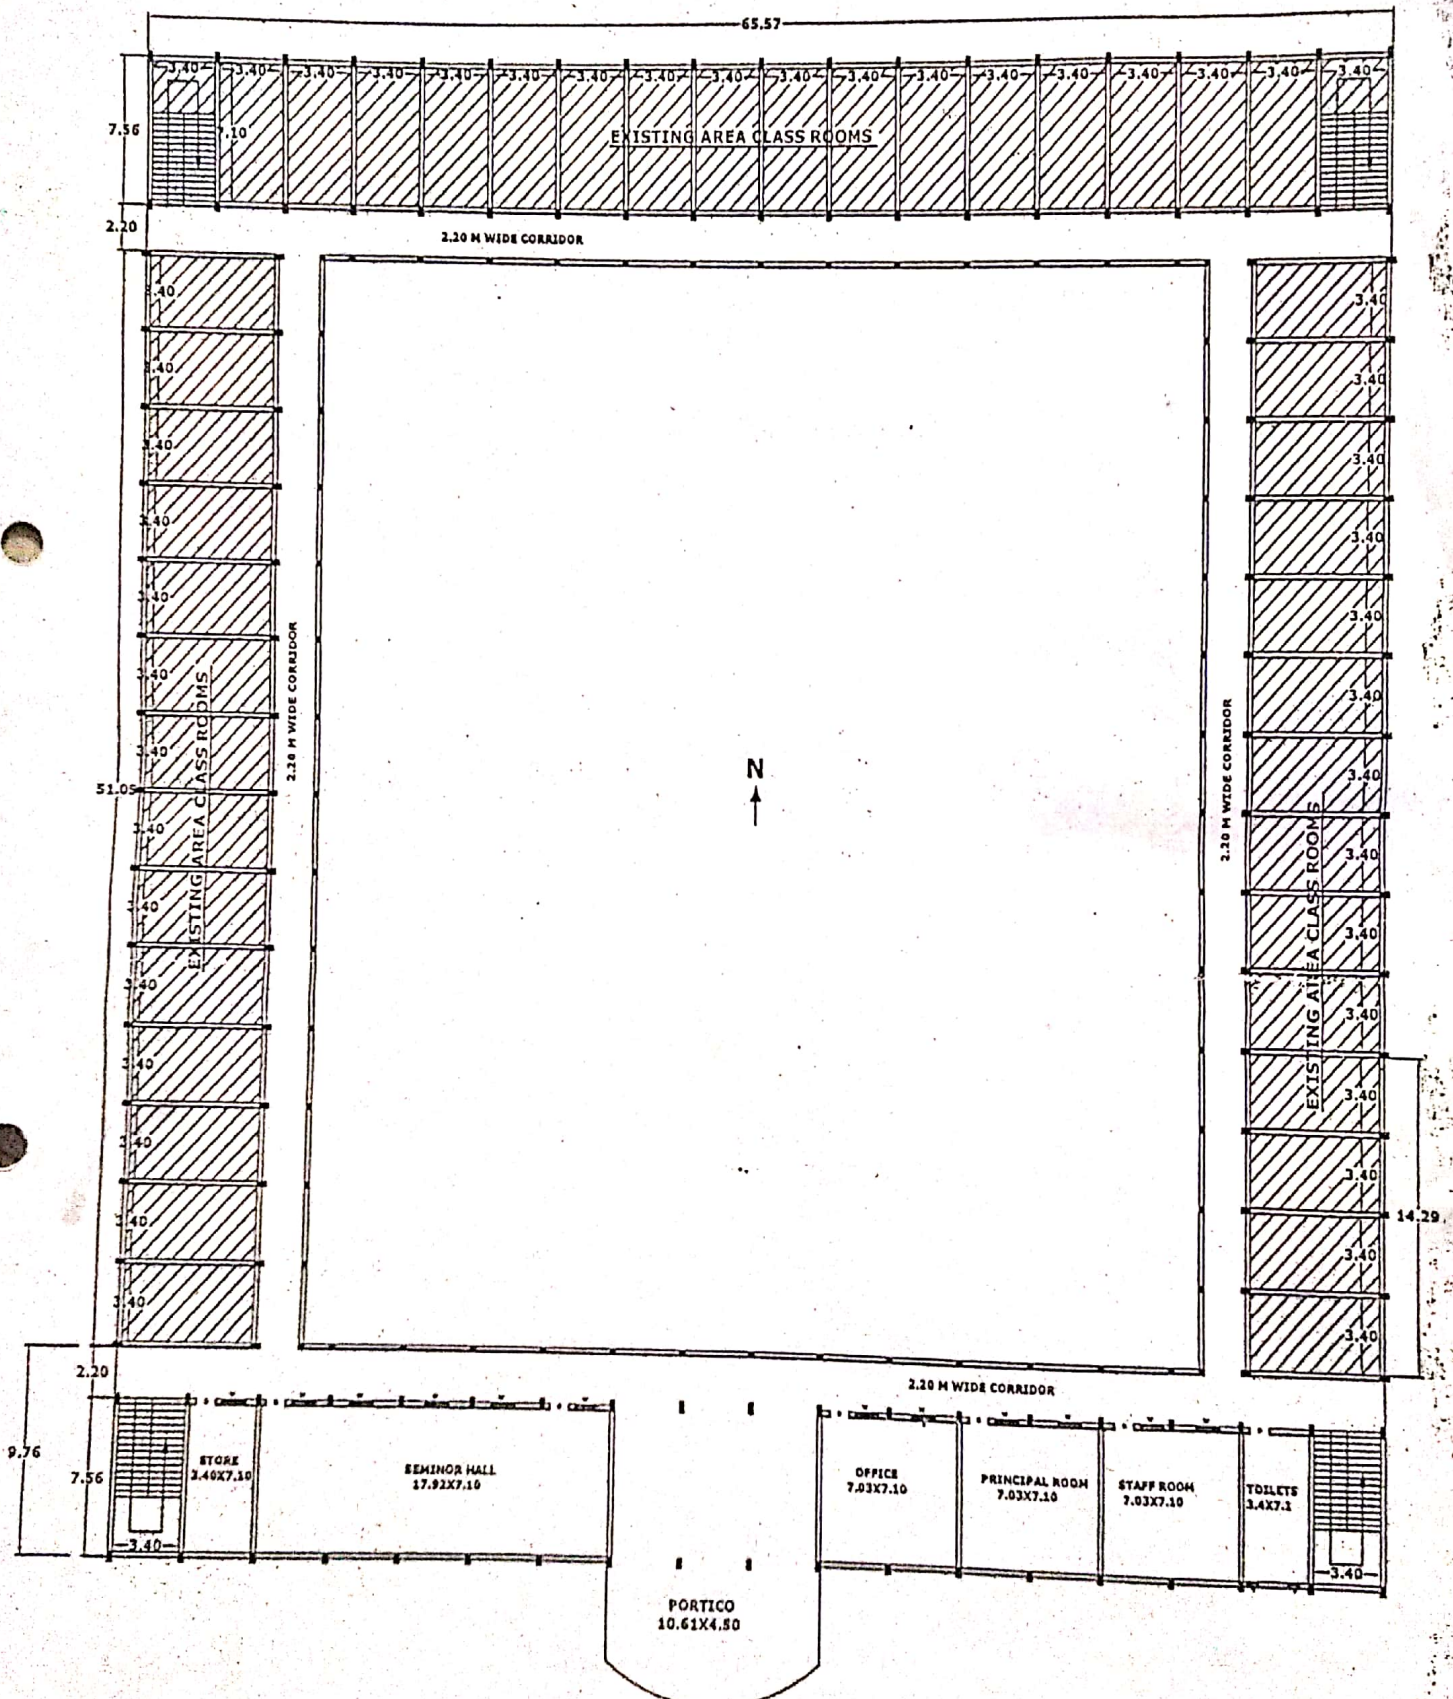

EXISTING & PROPOSED GROUND FLOOR

S.V. Prasad
 Er. S.V. PRASAD, O.C.E., CAD, B Tech, MLE
 Licenced Engineer for Rajampet
 Municipality & Valuer for Rank
 R.S.D.


NAME OF COLLEGE:-

CONSTRUCTION OF NEW BUILDING TO GOVT DEGREE
COLLEGE AT RAJAMPETA UNDER R.U.S.R

INDEX

DEGREE OF SIZE : 122 X 213 MTS
WINDOWS : 152 X 135 MTS
NET TO SCALE

EXISTING
BUILDING

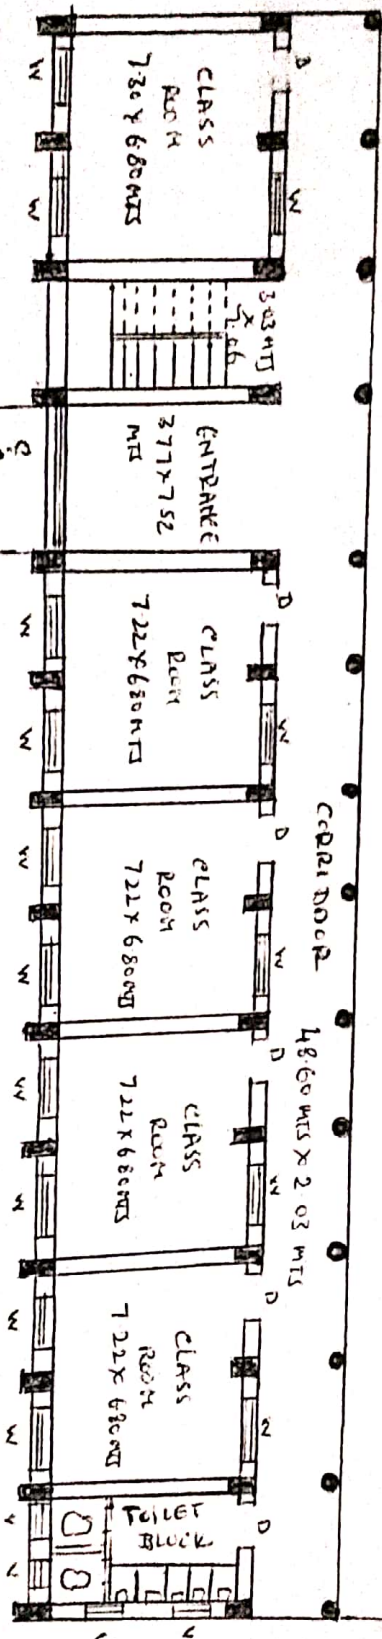

GROUND FLOOR PLAN (WORKING)

W. S. R.

PRINCIPAL
Govt. Degree College,
RAJAMPET-516115, Y.S.R. (Dist.)

S. H. R.

ASSISTANT ENGINEER
APEWIDC
RAJAMPETA.